

— PLAN —


— SCALE - 1" = 10' —

— PLAN SHOWING PROPOSED POST AND CHAIN F

— AROUND CHRYSLER FARM MONUMENT

— MORRISBURG, ONT. —

12-9-01

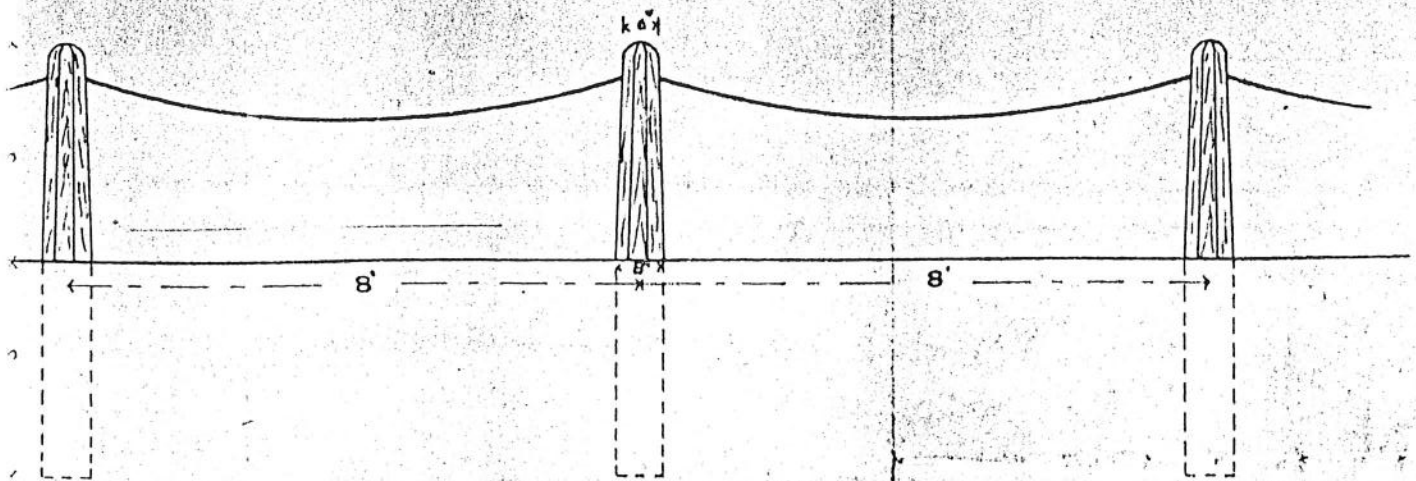

— ELEVATION —
 — SCALE - 1/2" = 1' —

CHAIN FENCE —
 MONUMENT —
 PNT. —

12-9-01. *S.S.W.*

703-1

920